




\\chickfilas\2017\0252 - CFA Remodel\301-145 - Jimmy Carter Blvd - Appendix - CFA C&B 5 - Diagrams & Construction Documents\2017\0252 301-145.dwg Sheet No. 01/07/2017 14:55 Printed by: Susan White January 22, 2018 9:33 AM

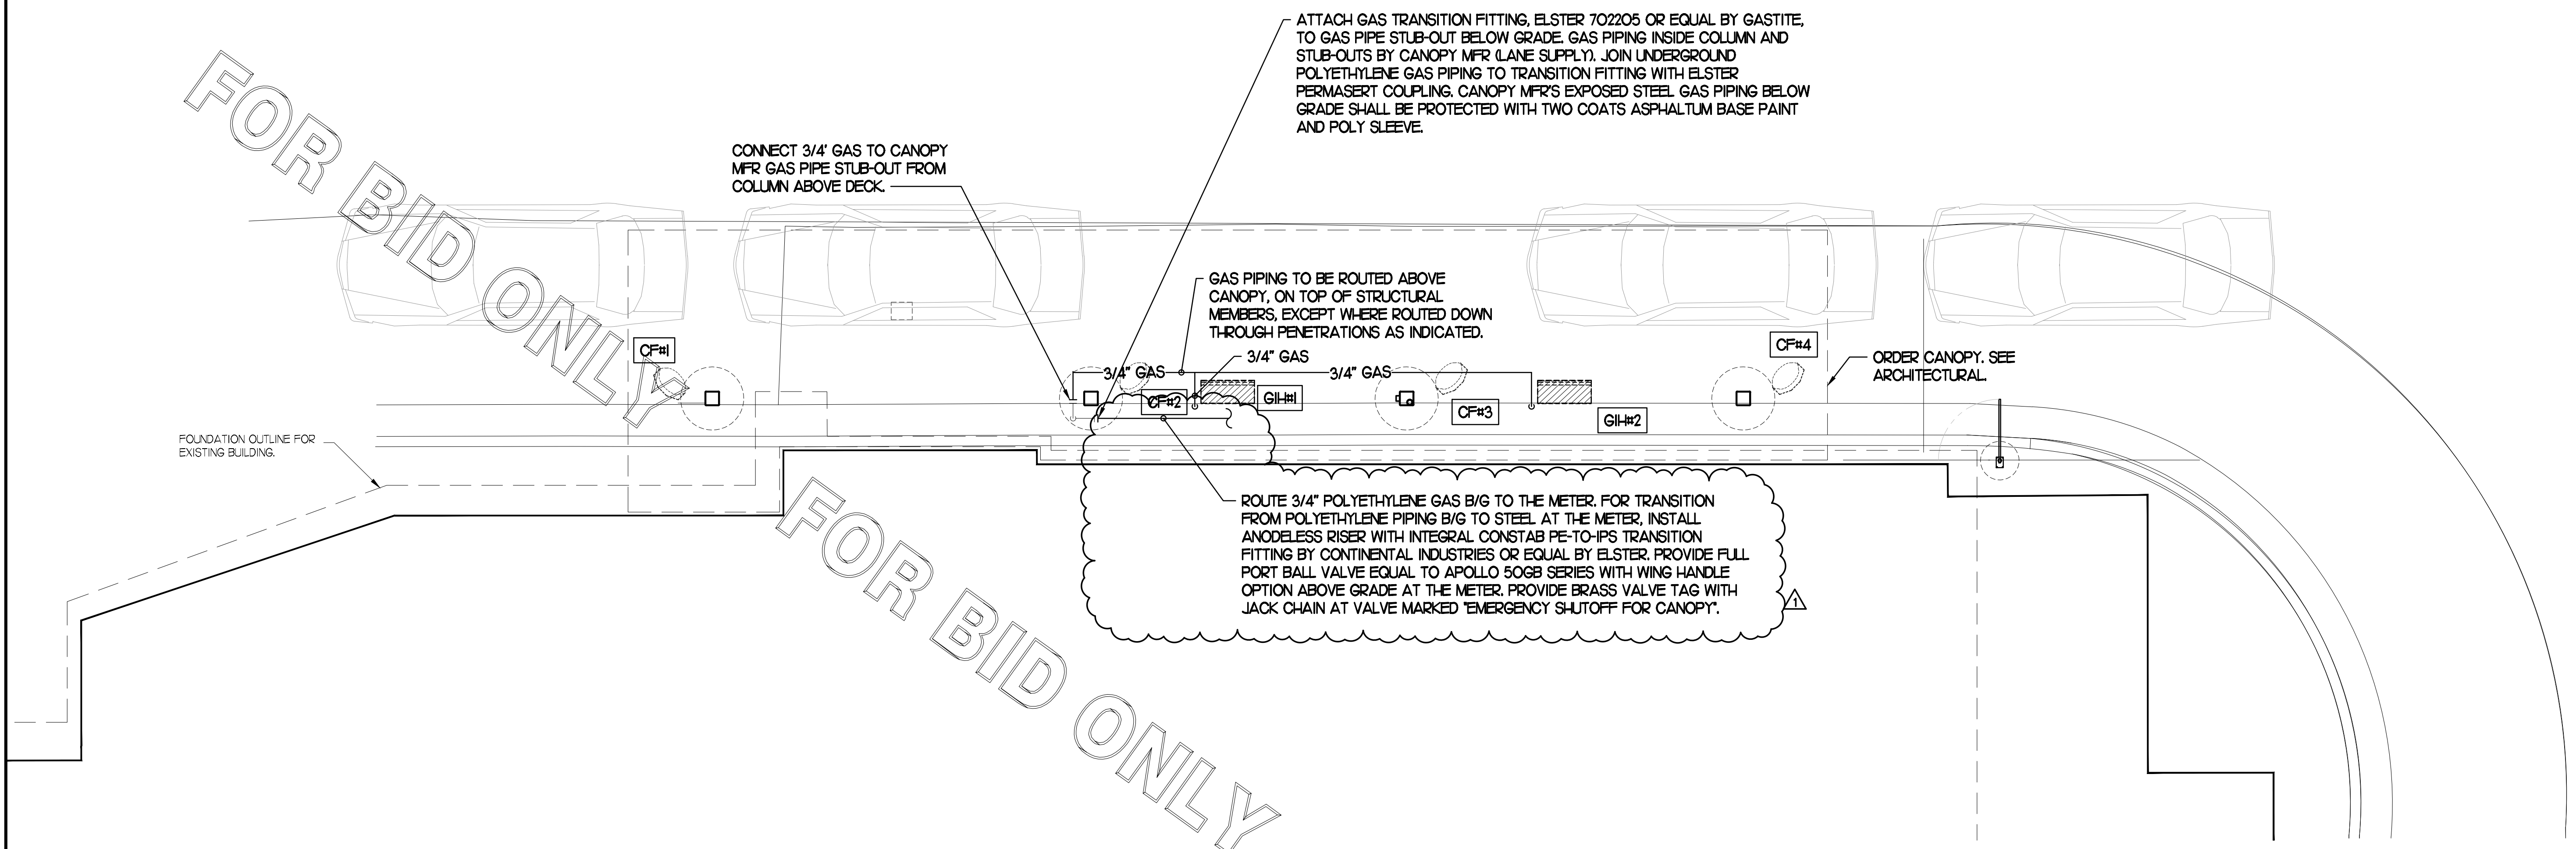

1 TIER 3 OUTSIDE MEAL DELIVERY CANOPY
1/4" = 1'-0"

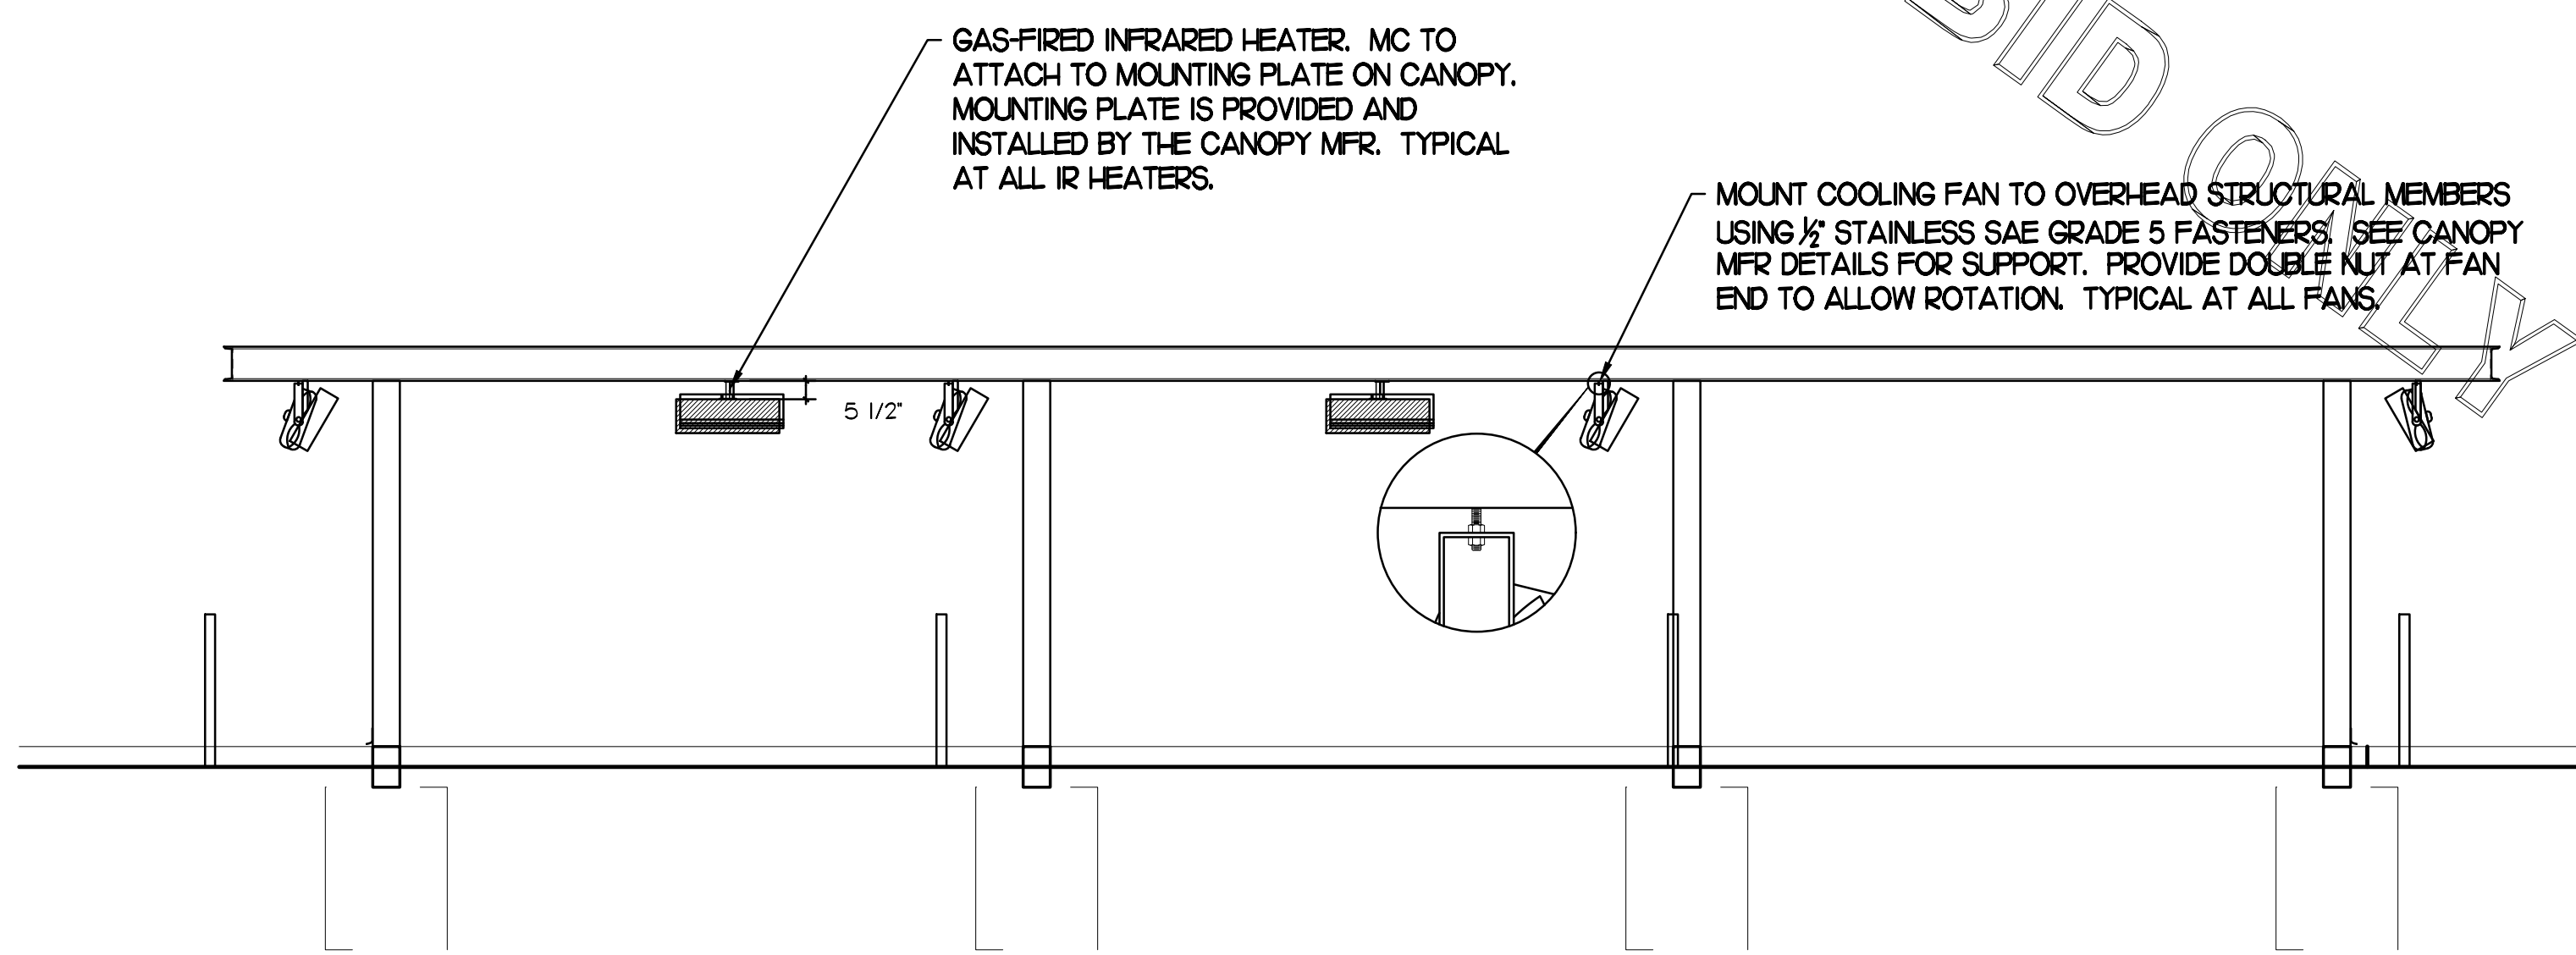

2 HEATER/FAN SECTION - SIDE VIEW
3/16" = 1'-0"

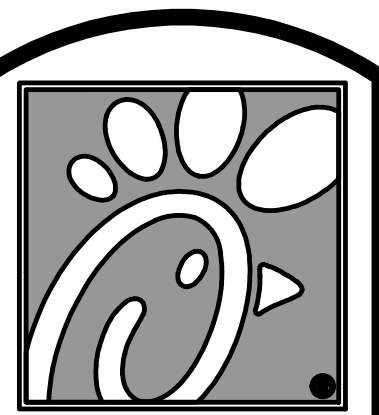

Chick-fil-A

5200 Buffington Rd.
Atlanta Georgia,
30349-2998

Revisions:

Mark	Date	By
1	12/14/17	JL
OPERATOR		

COMMENTS

△	
△	
△	

SEAL
THIS DOCUMENT IS "NOT FOR CONSTRUCTION"
UNLESS THE ARCHITECT OR ENGINEER'S
SIGNATURE AND SEAL APPEAR BELOW.

INTERPLAN

ARCHITECTURE
ENGINEERING
INTERIOR DESIGN
PROJECT MANAGEMENT

604 COURTLAND STREET
SUITE 100
ORLANDO, FLORIDA 32804
PH 407.645.5008
FX 407.629.9124

STORE
S97-100
Jimmy Carter Blvd
FSU #0745

5455 Jimmy Carter Blvd
GA, 30093-1512

SHEET TITLE
MEAL DELIVERY
PLAN

VERSION: V7.025
ISSUE DATE: 01-2017

Job No. : 17.0522
Store : 0745
Date : 10.09.17
Drawn By : LE
Checked By: JL

Sheet

P-4.4

COPYRIGHT © 2017 INTERPLAN LLC RESERVES COPYRIGHT & OTHER RIGHTS RESTRICTING THESE DOCUMENTS TO THE ORIGINAL SITE OR PURPOSE FOR WHICH THEY WERE PREPARED. REPRODUCTIONS, CHANGES OR ASSIGNMENTS ARE PROHIBITED.